




縮尺 = 1:250

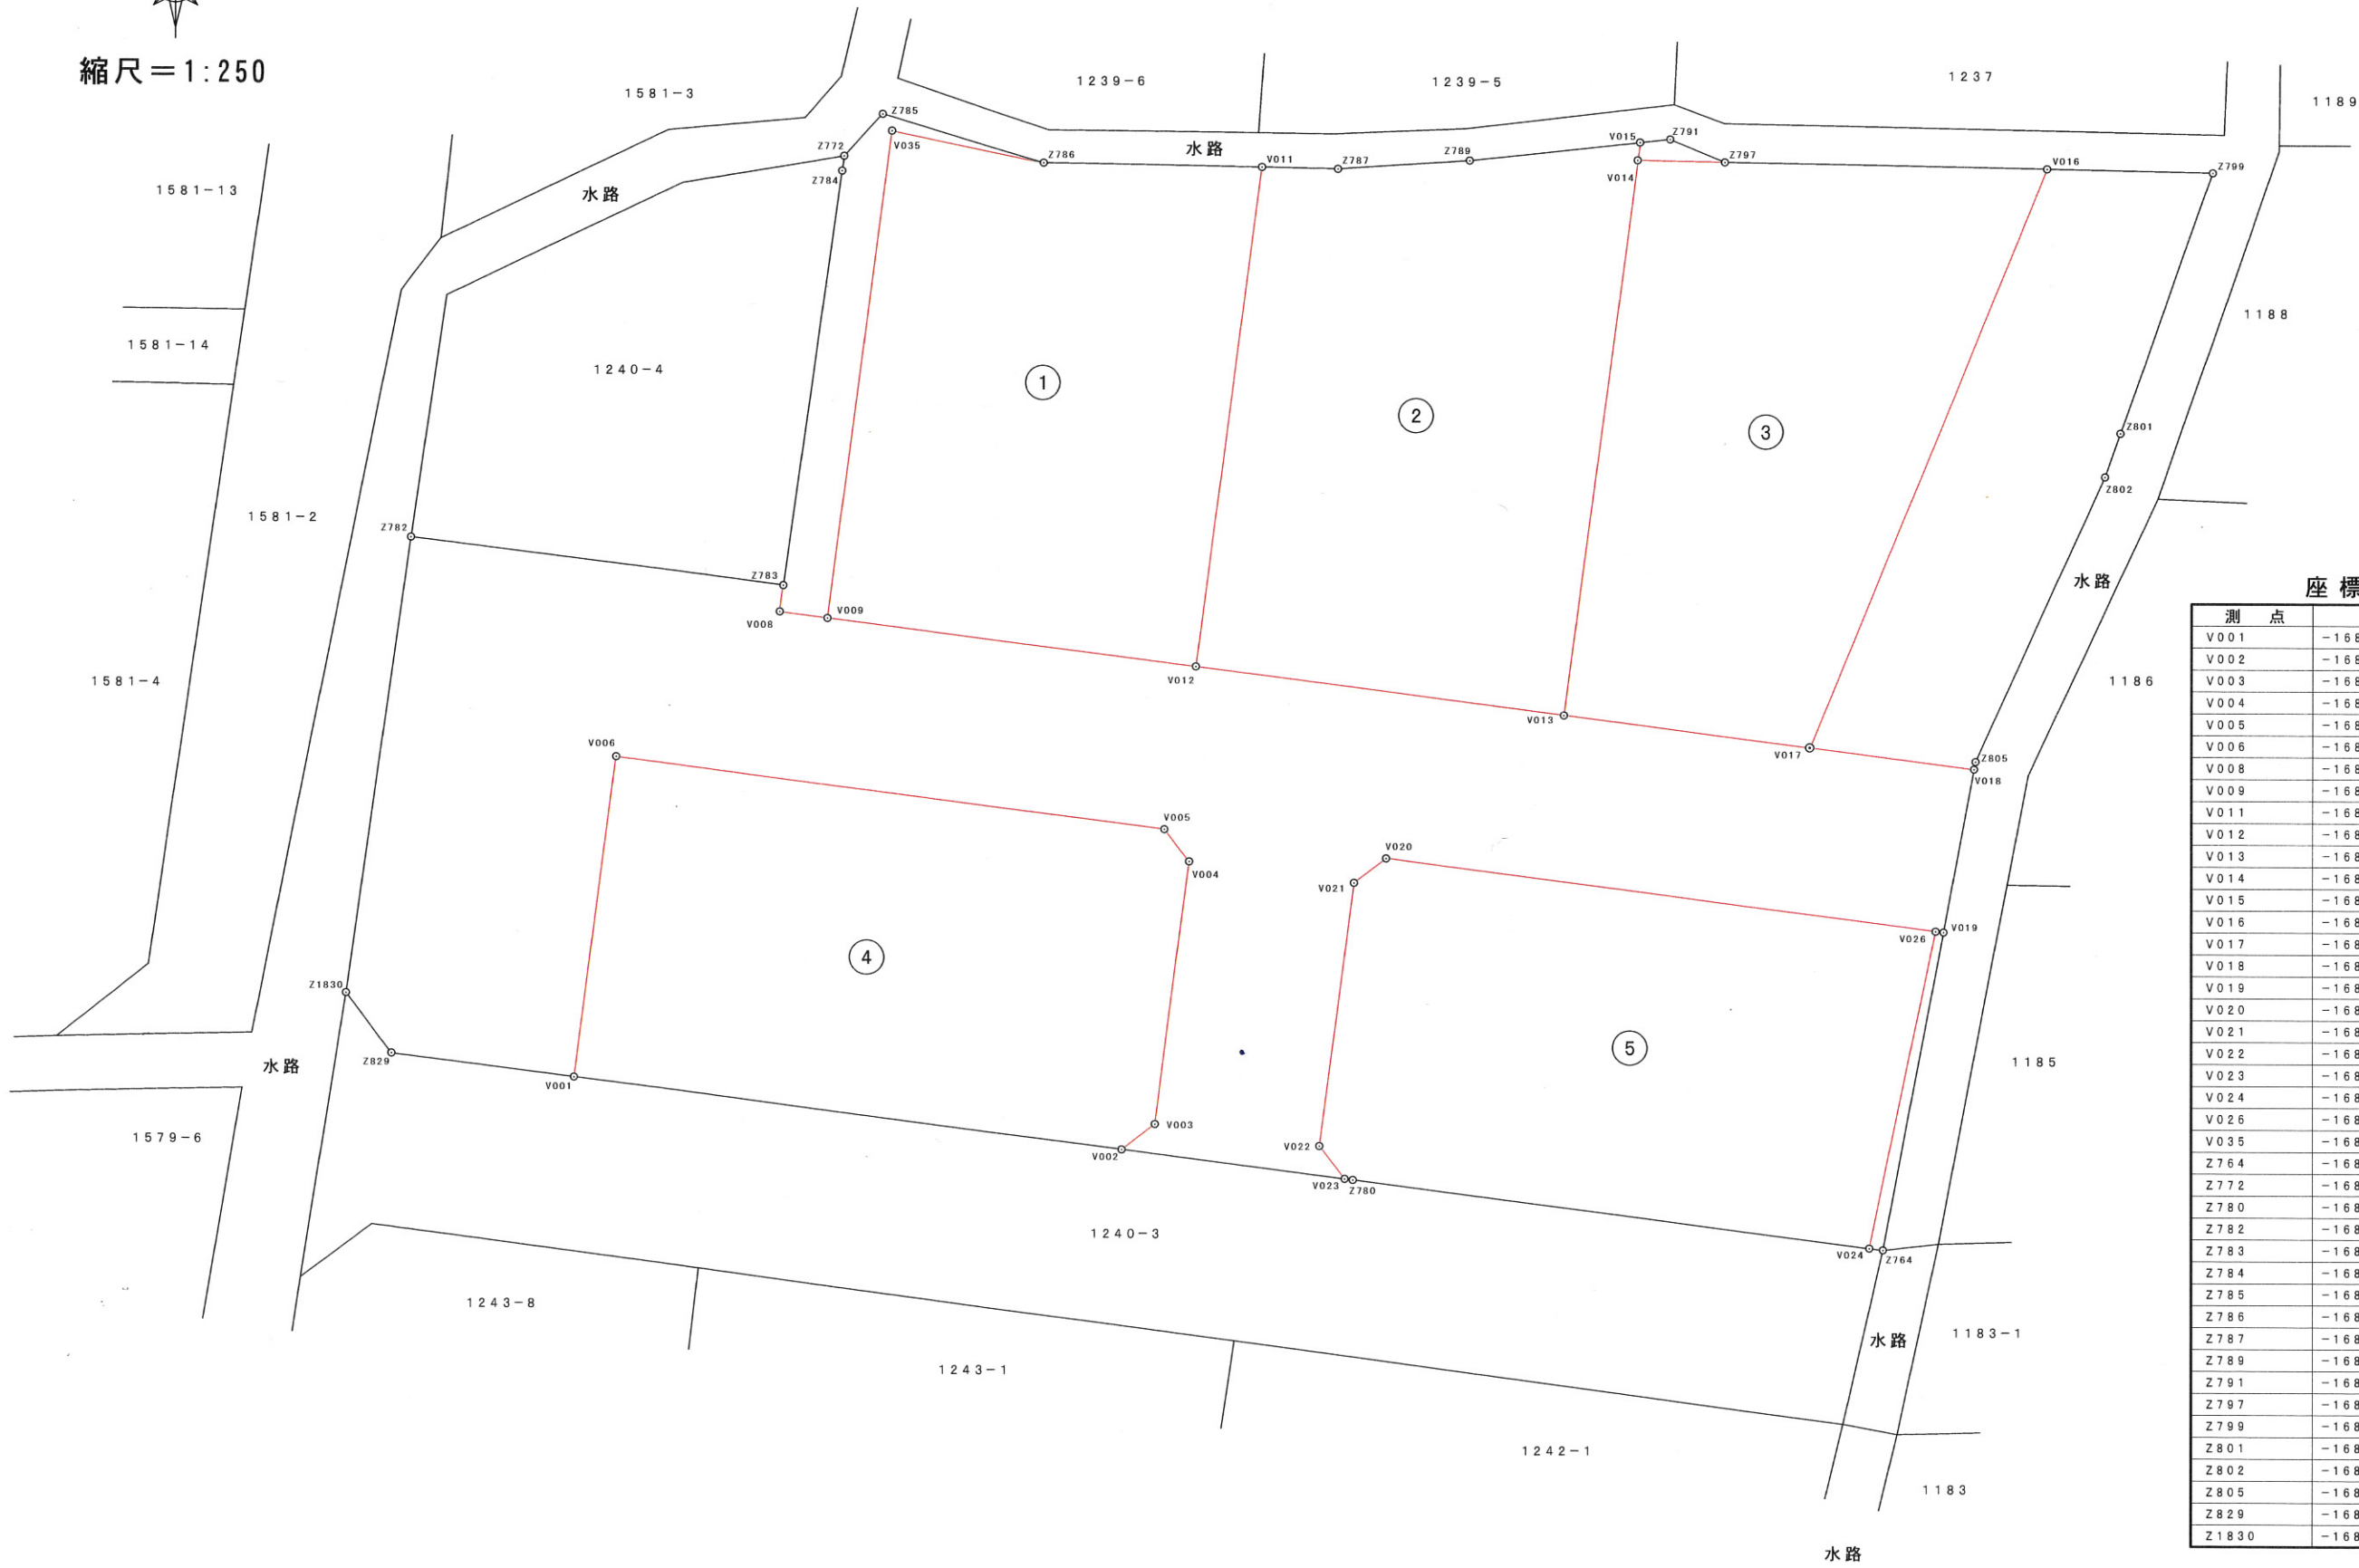

座標リスト

測点	X	Y
V001	-168059.188	-38703.220
V002	-168061.777	-38683.282
V003	-168060.854	-38682.084
V004	-168051.257	-38680.838
V005	-168050.083	-38681.742
V006	-168047.491	-38701.702
V008	-168042.174	-38695.746
V009	-168042.401	-38693.998
V011	-168025.921	-38678.245
V012	-168044.139	-38680.610
V013	-168045.877	-38667.222
V014	-168025.624	-38664.593
V015	-168024.985	-38664.510
V016	-168025.908	-38649.729
V017	-168047.037	-38658.291
V018	-168047.809	-38652.341
V019	-168053.755	-38653.457
V020	-168051.131	-38673.674
V021	-168052.034	-38674.848
V022	-168061.632	-38676.094
V023	-168062.829	-38675.172
V024	-168065.300	-38656.131
V026	-168053.719	-38653.736
V035	-168024.627	-38691.687
Z764	-168065.365	-38655.634
Z772	-168025.537	-38693.420
Z780	-168062.867	-38674.892
Z782	-168039.482	-38709.175
Z783	-168041.207	-38695.617
Z784	-168026.082	-38693.495
Z785	-168024.004	-38692.030
Z786	-168025.774	-38686.182
Z787	-168025.972	-38675.484
Z789	-168025.646	-38670.681
Z791	-168024.867	-38663.412
Z797	-168025.685	-38661.422
Z799	-168026.023	-38643.730
Z801	-168035.535	-38647.059
Z802	-168037.125	-38647.616
Z805	-168047.530	-38652.289
Z829	-168058.325	-38709.870
Z1830	-168056.120	-38711.517